

5-M


# CTH VV

RECEIVED

### VANDENHEUVEL ROAD TO CTH Y RIGHT-OF-WAY MONUMENTATION TOWN OF SEYMOUR OUTAGAMIE COUNTY, WISCONSIN

OUTAGAMIE COUNTY  
HIGHWAY DEPT

OMNI ASSOCIATES  
ONE SYSTEMS DRIVE  
APPLETON, WI 54914  
PHONE (414) 728-2955  
FAX (414) 728-0100

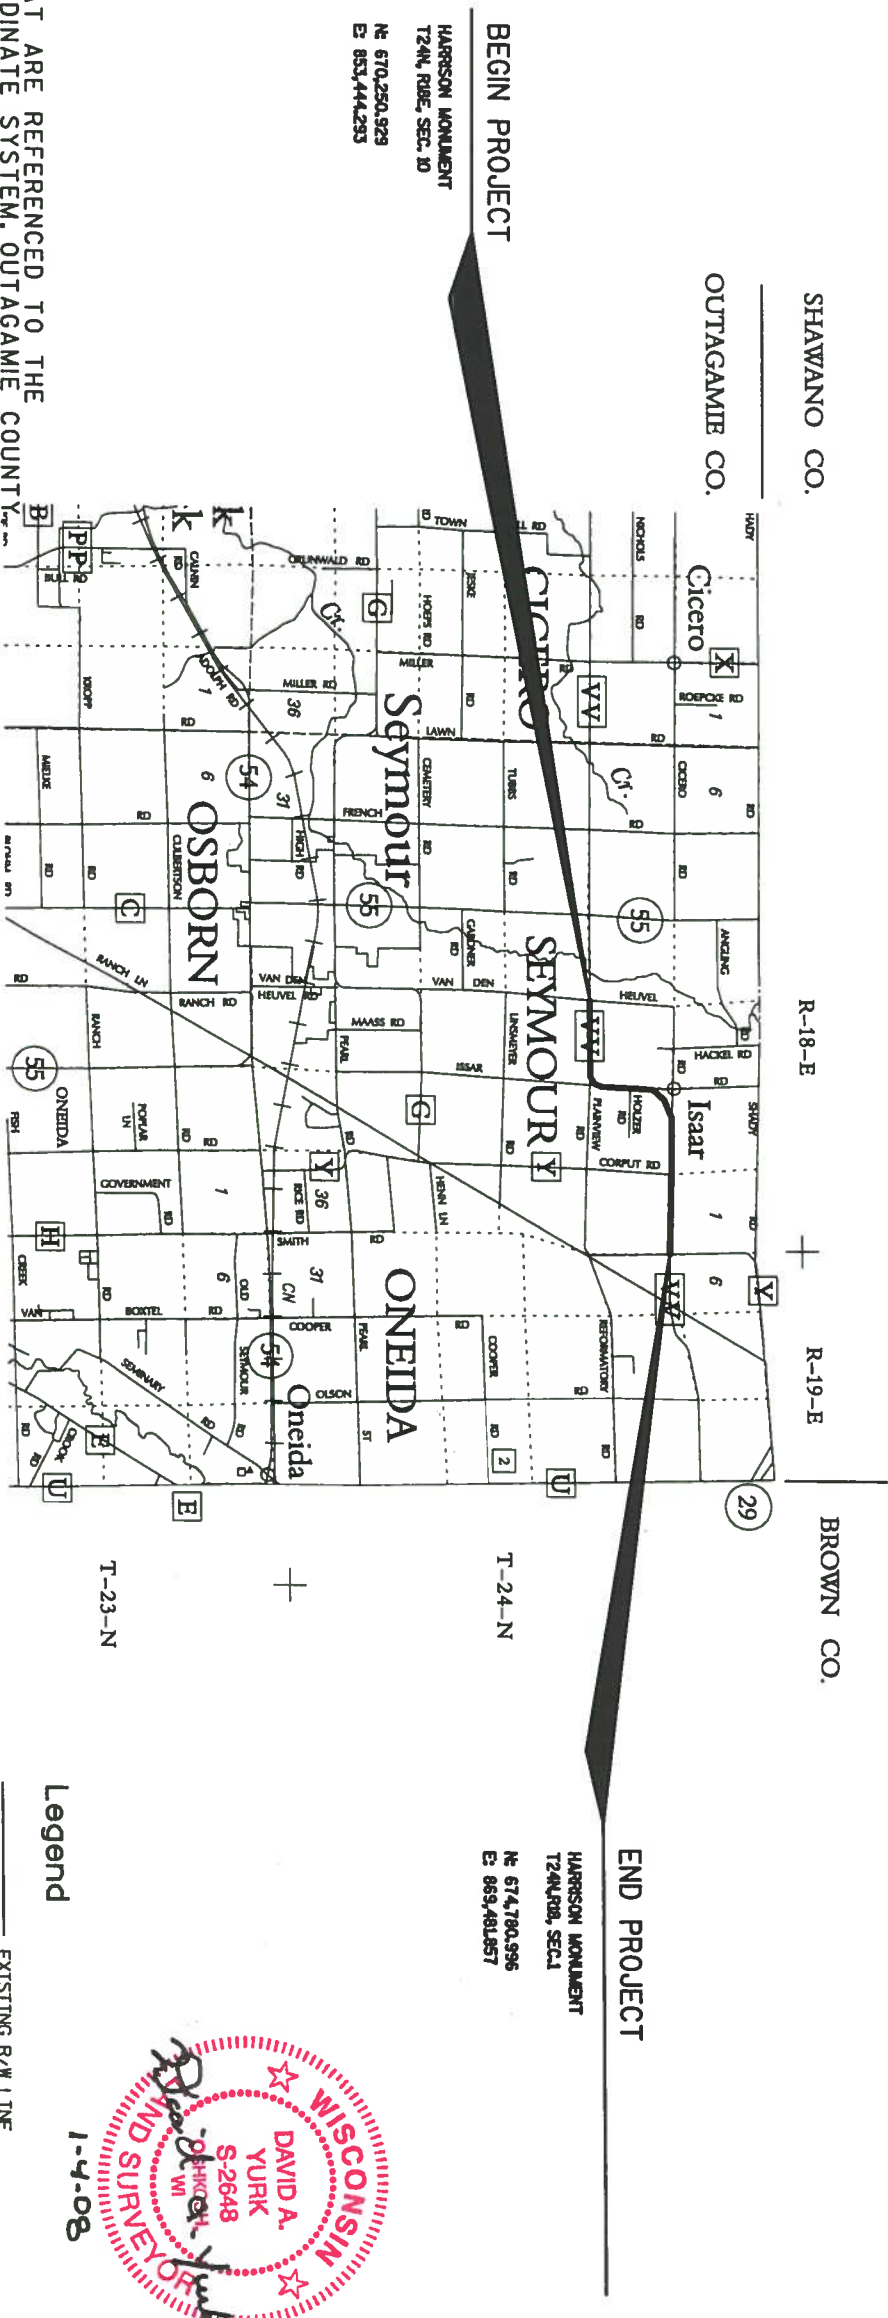

BEGIN PROJECT

HARRISON MONUMENT  
T24N, R18E, SEC. 10  
N 670,250,929  
E 853,444,293

END PROJECT

HARRISON MONUMENT  
T24N, R18E, SEC. 1  
N 674,780,996  
E 869,481,857



Legend

(Symbol)	EXISTING R/W LINE
(Symbol)	SECTION LINE
(Symbol)	QUARTER LINE
(Symbol)	1/6 LINE
(Symbol)	CENTERLINE OF R/W
(Symbol)	3/4"x24" IRON REBAR SET WITH R/W CHANNEL POST
(Symbol)	CENTRAL ANGLE OF CURVE
(Symbol)	TANGENT
(Symbol)	LENGTH OF CURVE
(Symbol)	RADIIUS
(Symbol)	LONG CHORD LENGTH
(Symbol)	DEGREE OF CURVE
(Symbol)	POINT OF CURVE
(Symbol)	POINT OF TANGENT
(Symbol)	POINT OF INTERSECTION
(Symbol)	REFERENCE LINE

**NOTES:**  
 COORDINATE ON THE PLAT ARE REFERENCED TO THE WISCONSIN COUNTY COORDINATE SYSTEM, OUTAGAMIE COUNTY (NAD 1983 (1997) ADJUSTMENT). THE COORDINATE SHOWN ARE GRID COORDINATES AND ARE INCLUDED TO BE USED AS GRID OR GROUND VALUES ON THIS PLAT.

RIGHT-OF-WAY MONUMENTS ARE 3/4" X 24" REBAR, UNLESS OTHERWISE NOTED.

RIGHT-OF-WAY WIDTH OF CTH VV IS 82.5'

EXISTING HIGHWAY RIGHT-OF-WAY SHOWN IS BASED ON THE FOLLOWING:

- CTH VV - WDOT RIGHT-OF-WAY PLAT PROJECT E-0-0(134)
- CTH VV - FRANK CHARLESWORTH RIGHT-OF-WAY PLAT DATED SEPT 1955 JOB NO. 100-89
- CTH Y - WDOT RIGHT-OF-WAY PLAT PROJECT S1253(4)
- CTH Y - WDOT RIGHT-OF-WAY PLAT PROJECT S1253(8)

5-V

5-V


DATE	
BY	
CHECKED	
DESIGNED	
IN CHARGE	
NO. OF SHEETS	1 OF 5

OUTAGAMIE COUNTY  
 HIGHWAY DEPARTMENT  
 1313 HOLLAND RD. APPLETON WI 54911-8947


CTH VV  
 RIGHT-OF-WAY  
 MONUMENTATION

5-V

# TOWN OF SEYMOUR

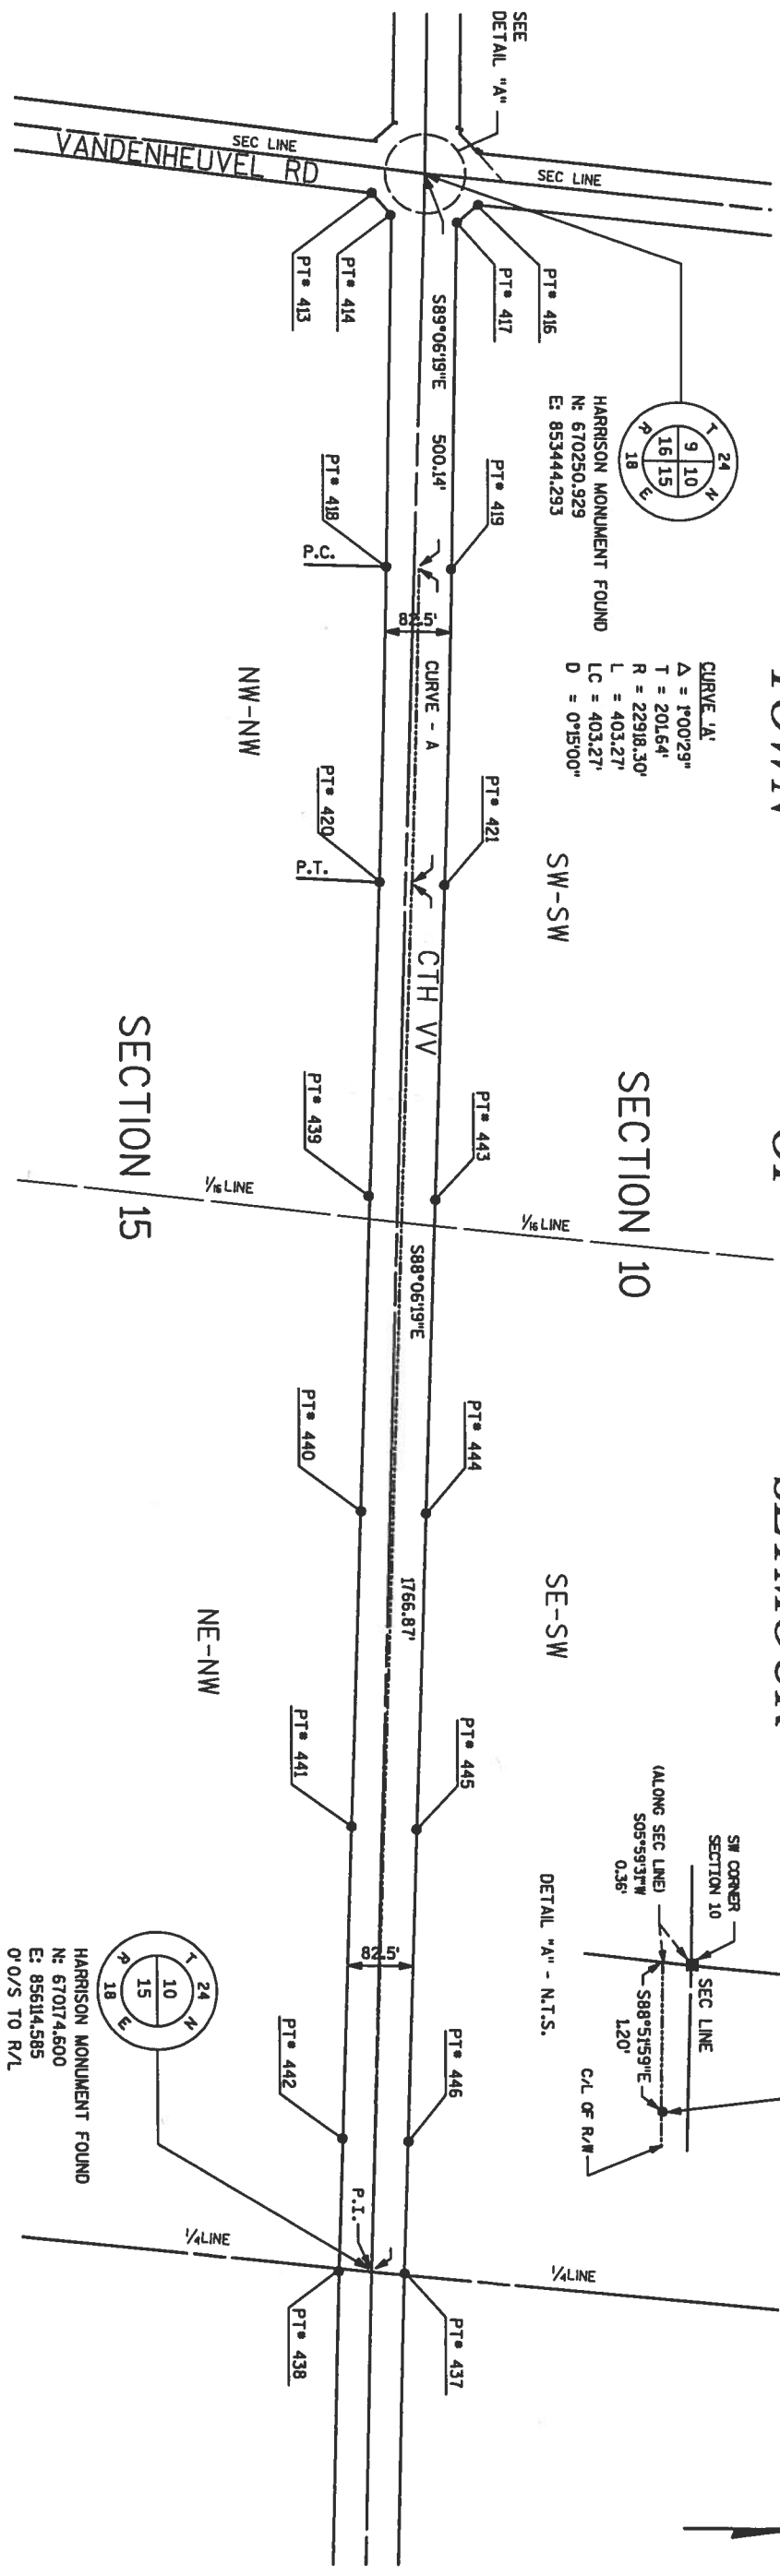

PT #	NORTHING	EASTING	PT #	NORTHING	EASTING
413	670133.784	853470.427	439	670178.571	854147.019
414	670208.479	853498.380	440	670165.345	855146.800
415	670316.954	853483.302	441	670152.119	855946.581
417	670290.860	853506.724	442	670138.893	855946.362
418	670201.964	853944.970	443	670261.026	854149.746
419	670284.054	853946.247	444	670247.800	855149.528
420	670191.797	854349.247	445	670234.574	855949.090
421	670274.252	854349.965	446	670221.348	855949.090
422	670169.720	858007.591	447	670206.097	856515.651
423	670087.245	858007.591	448	670196.360	856915.632
424	670077.287	858755.459	449	670166.623	857315.414
425	670140.093	858826.428	450	670176.886	857715.295
426	670074.280	858821.436	452	670123.630	856513.282
427	670893.278	858803.982	453	670113.893	856913.164
430	670092.644	858124.757	454	670104.156	857313.045
434	670254.916	858390.494	455	670094.419	857712.927
436	670522.344	858679.708	457	670539.144	858883.968
437	670215.833	856115.769	458	670087.024	858395.577
438	670133.367	856113.401			

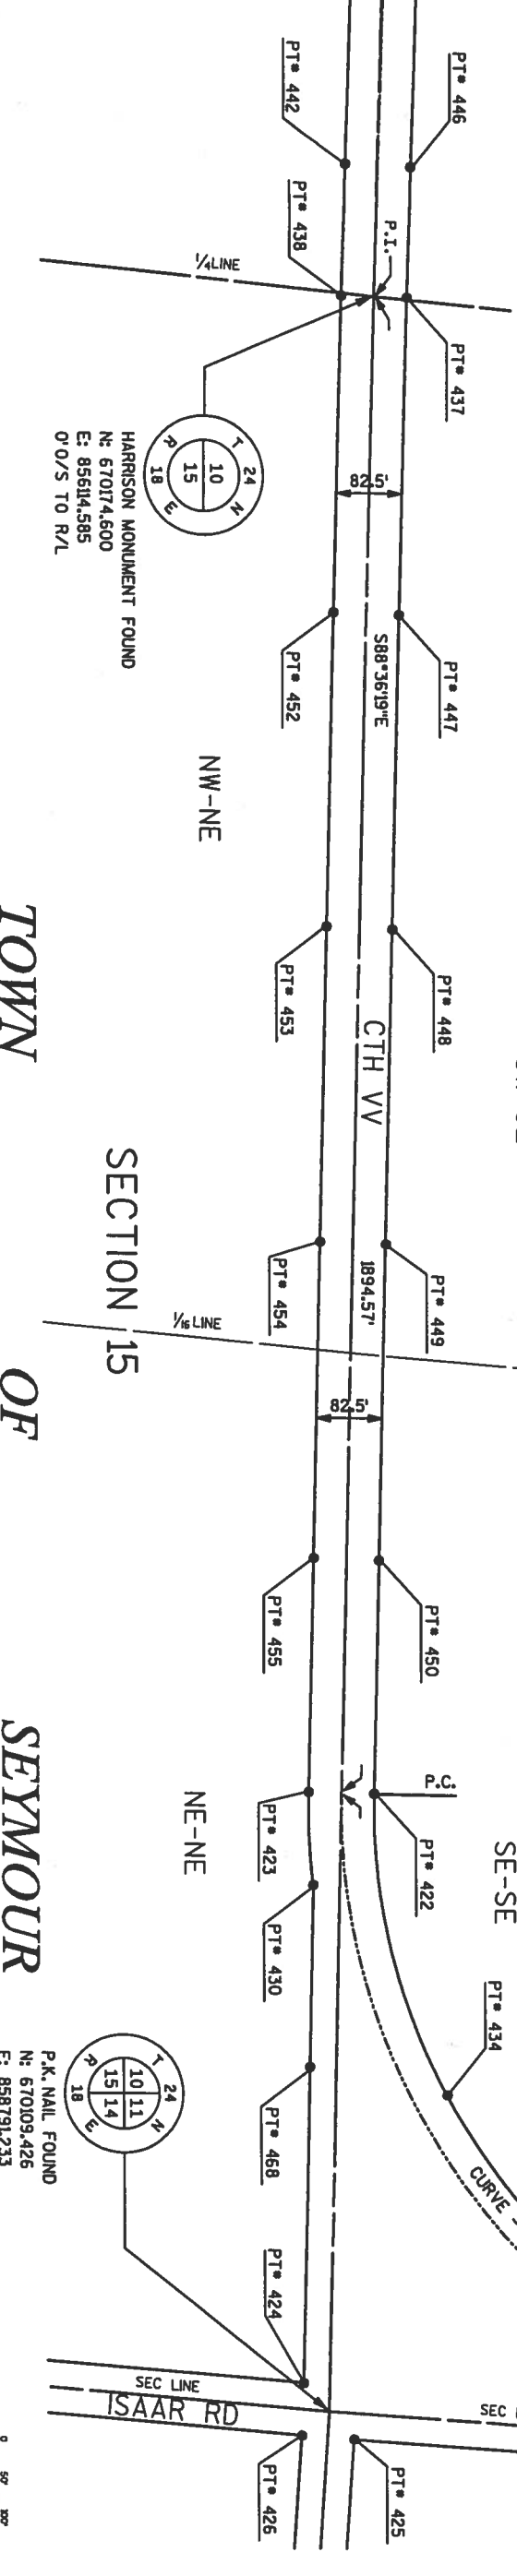

**Omni ASSOCIATES**  
 CORP ASSOCIATED  
 ONE SYSTEM DRIVE  
 APPLETON, WI 54914  
 PHONE (414) 726-0800  
 FAX (414) 680-0100

CTH VV  
 RIGHT-OF-WAY  
 MONUMENTATION

OUTAGAMIE COUNTY  
 HIGHWAY DEPARTMENT  
 1313 HOLLAND RD. APPLETON, WI 54911-8947

2 OF 5



SCALE: 1"=100'

DATE: 11/11/09

DRAWN BY: J. H. HARRISON

CHECKED BY: J. H. HARRISON

APPROVED BY: J. H. HARRISON

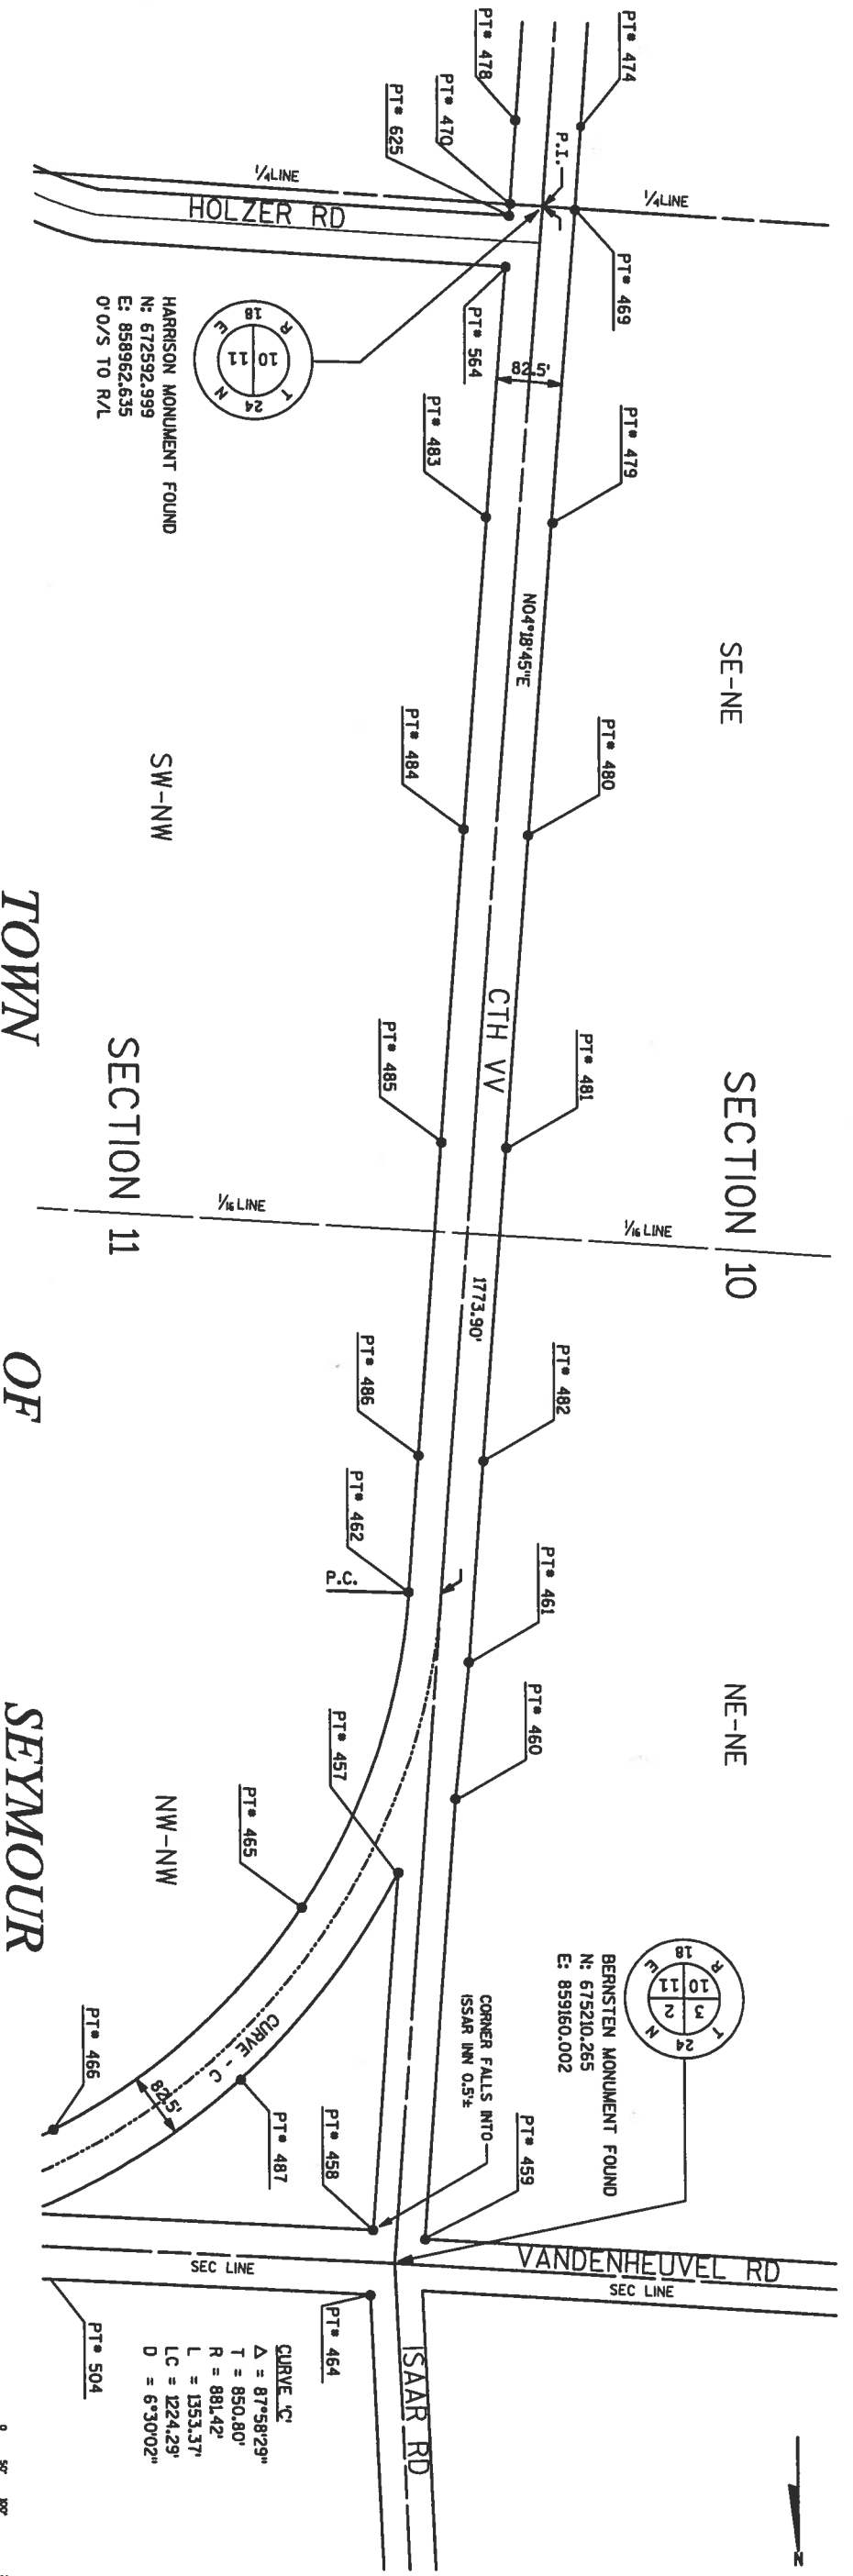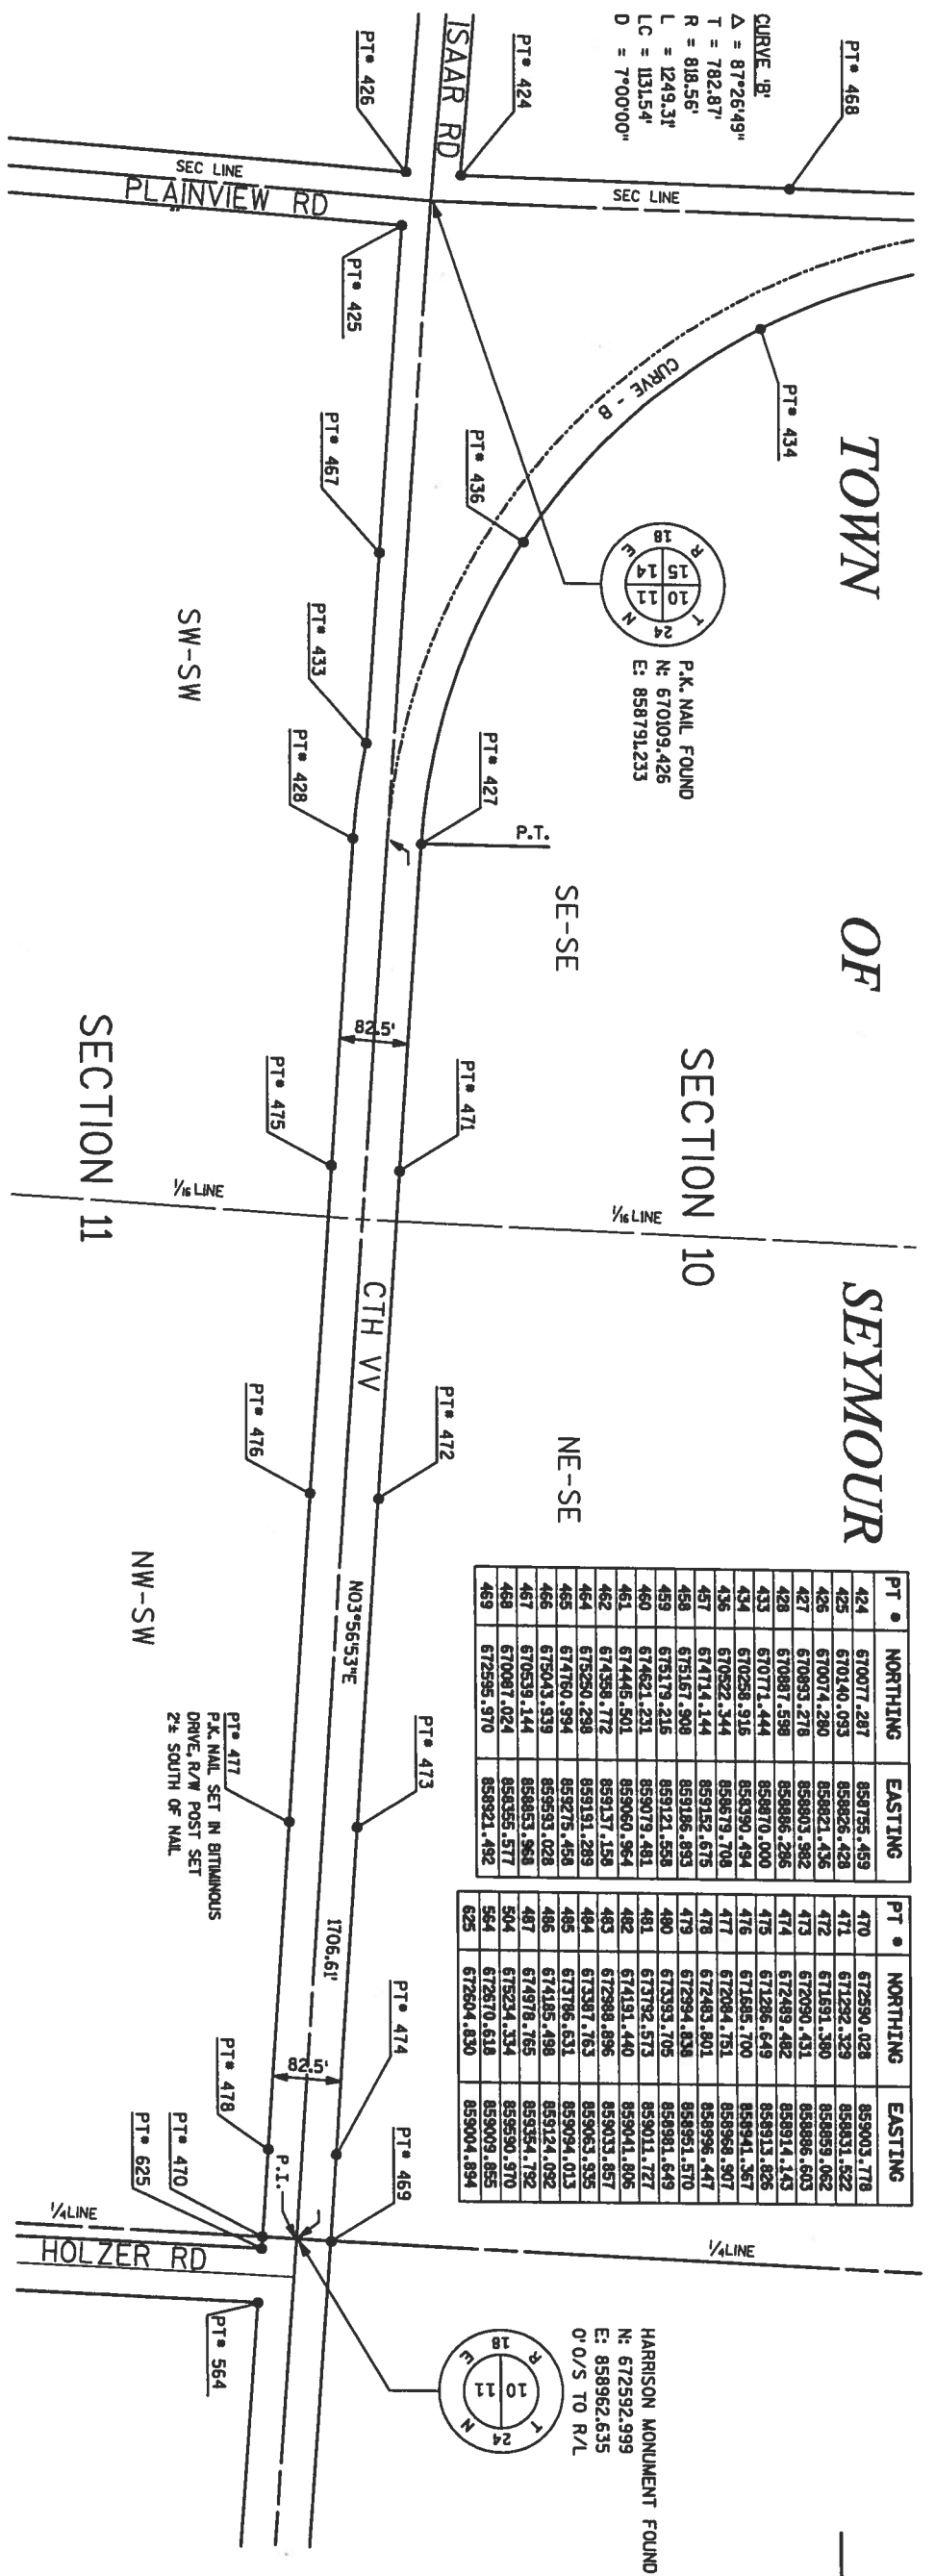

**Omni ASSOCIATES**

OMNI ASSOCIATED ONE SYSTEM DRIVE  
 APPLETON, WI 54914  
 PHONE (414) 780-0800  
 FAX (414) 830-0100

CTH VV  
 RIGHT-OF-WAY  
 MONUMENTATION

OUTAGAMIE COUNTY  
 HIGHWAY DEPARTMENT  
 1313 HOLLAND RD. AP

3 OF 5


SCALE: 1"=100'

DATE: 11/11/11


DRAWN BY: [ ]

CHECKED BY: [ ]

APPROVED BY: [ ]


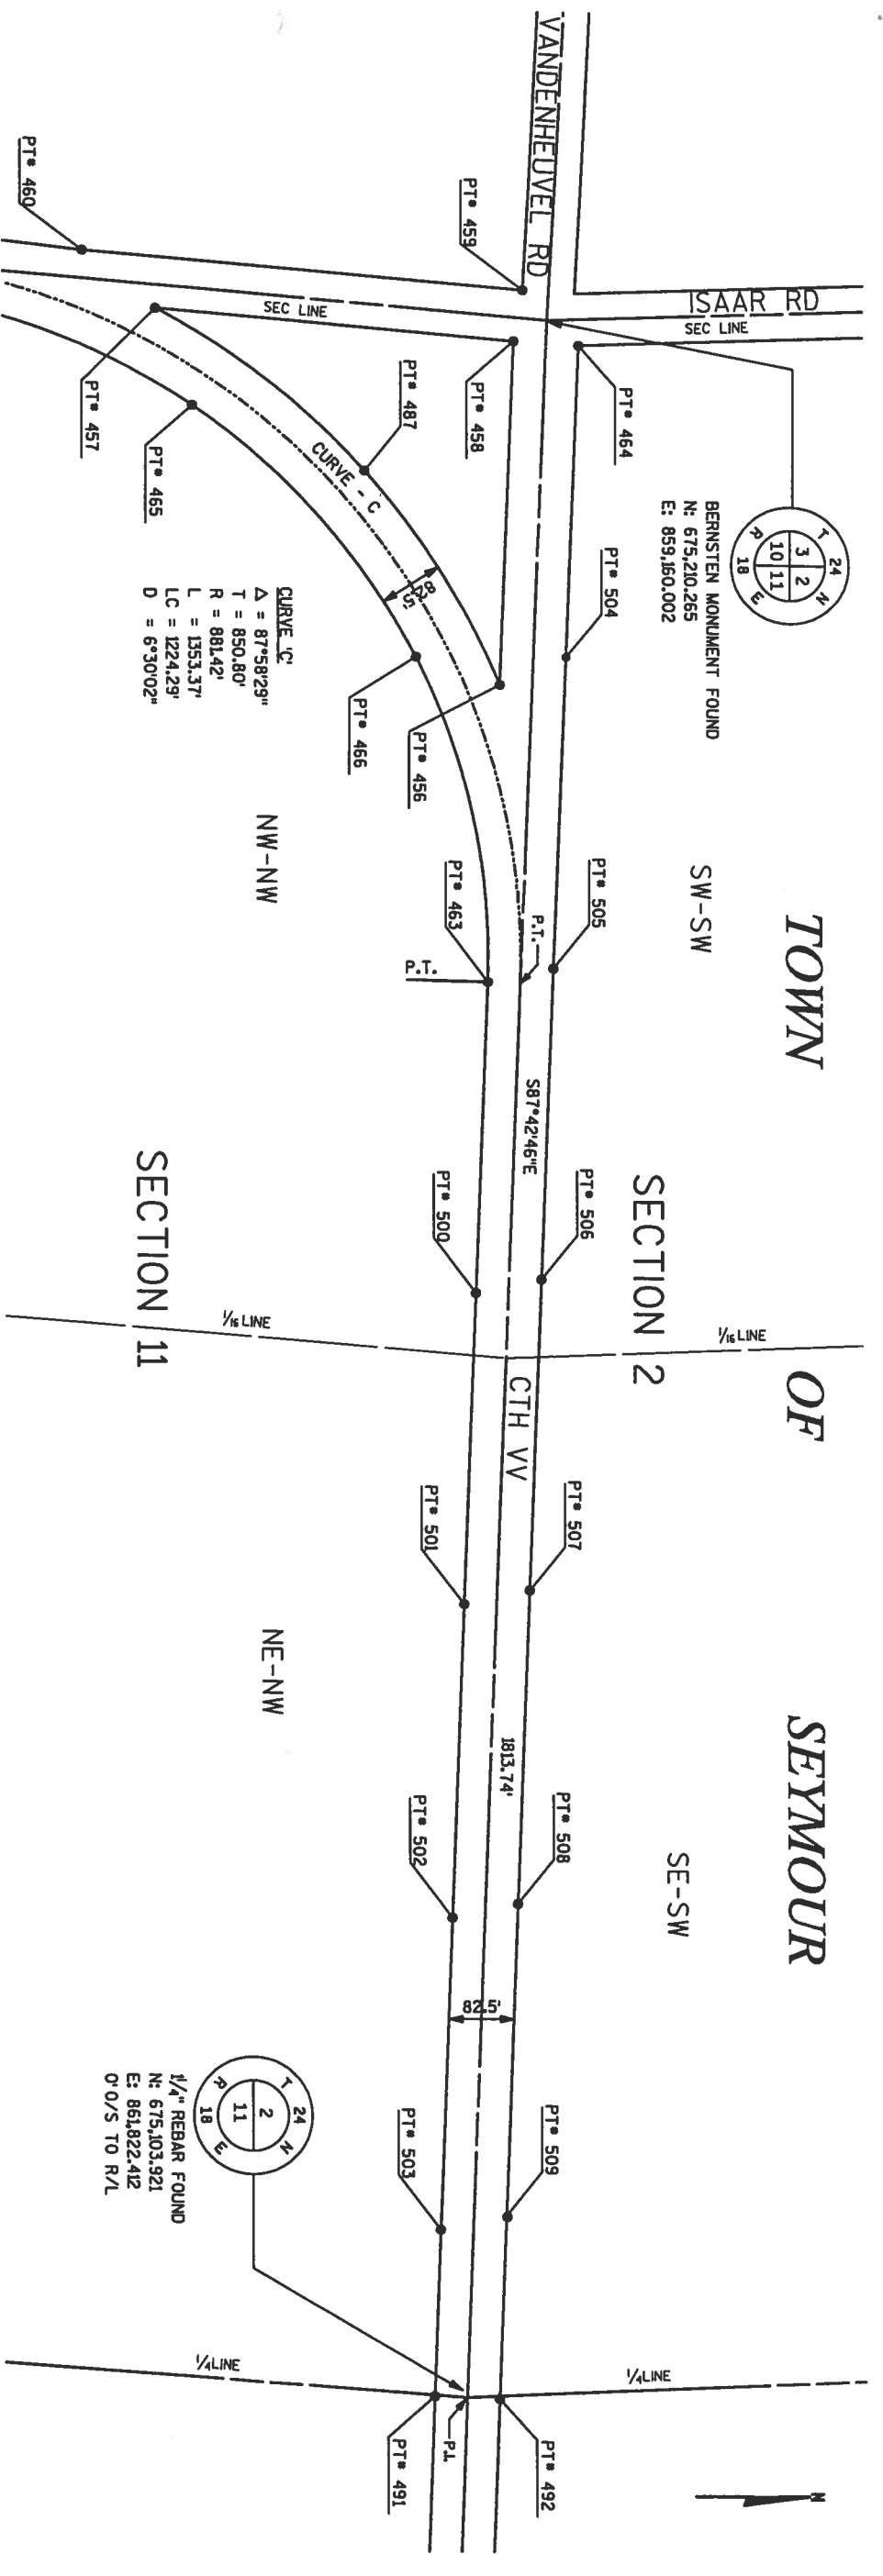


BERNSTEN MONUMENT FOUND  
 N: 675,210.265  
 E: 859,150.002

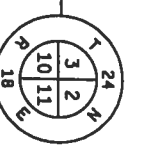

CURVE - C  
 $\Delta = 87^{\circ}58'29''$   
 $T = 850.80'$   
 $R = 881.42'$   
 $L = 1353.37'$   
 $LC = 1224.29'$   
 $D = 6^{\circ}30'02''$

1/4" REBAR FOUND  
 N: 675,103,921  
 E: 861,822,412  
 0'/0/S TO R/L

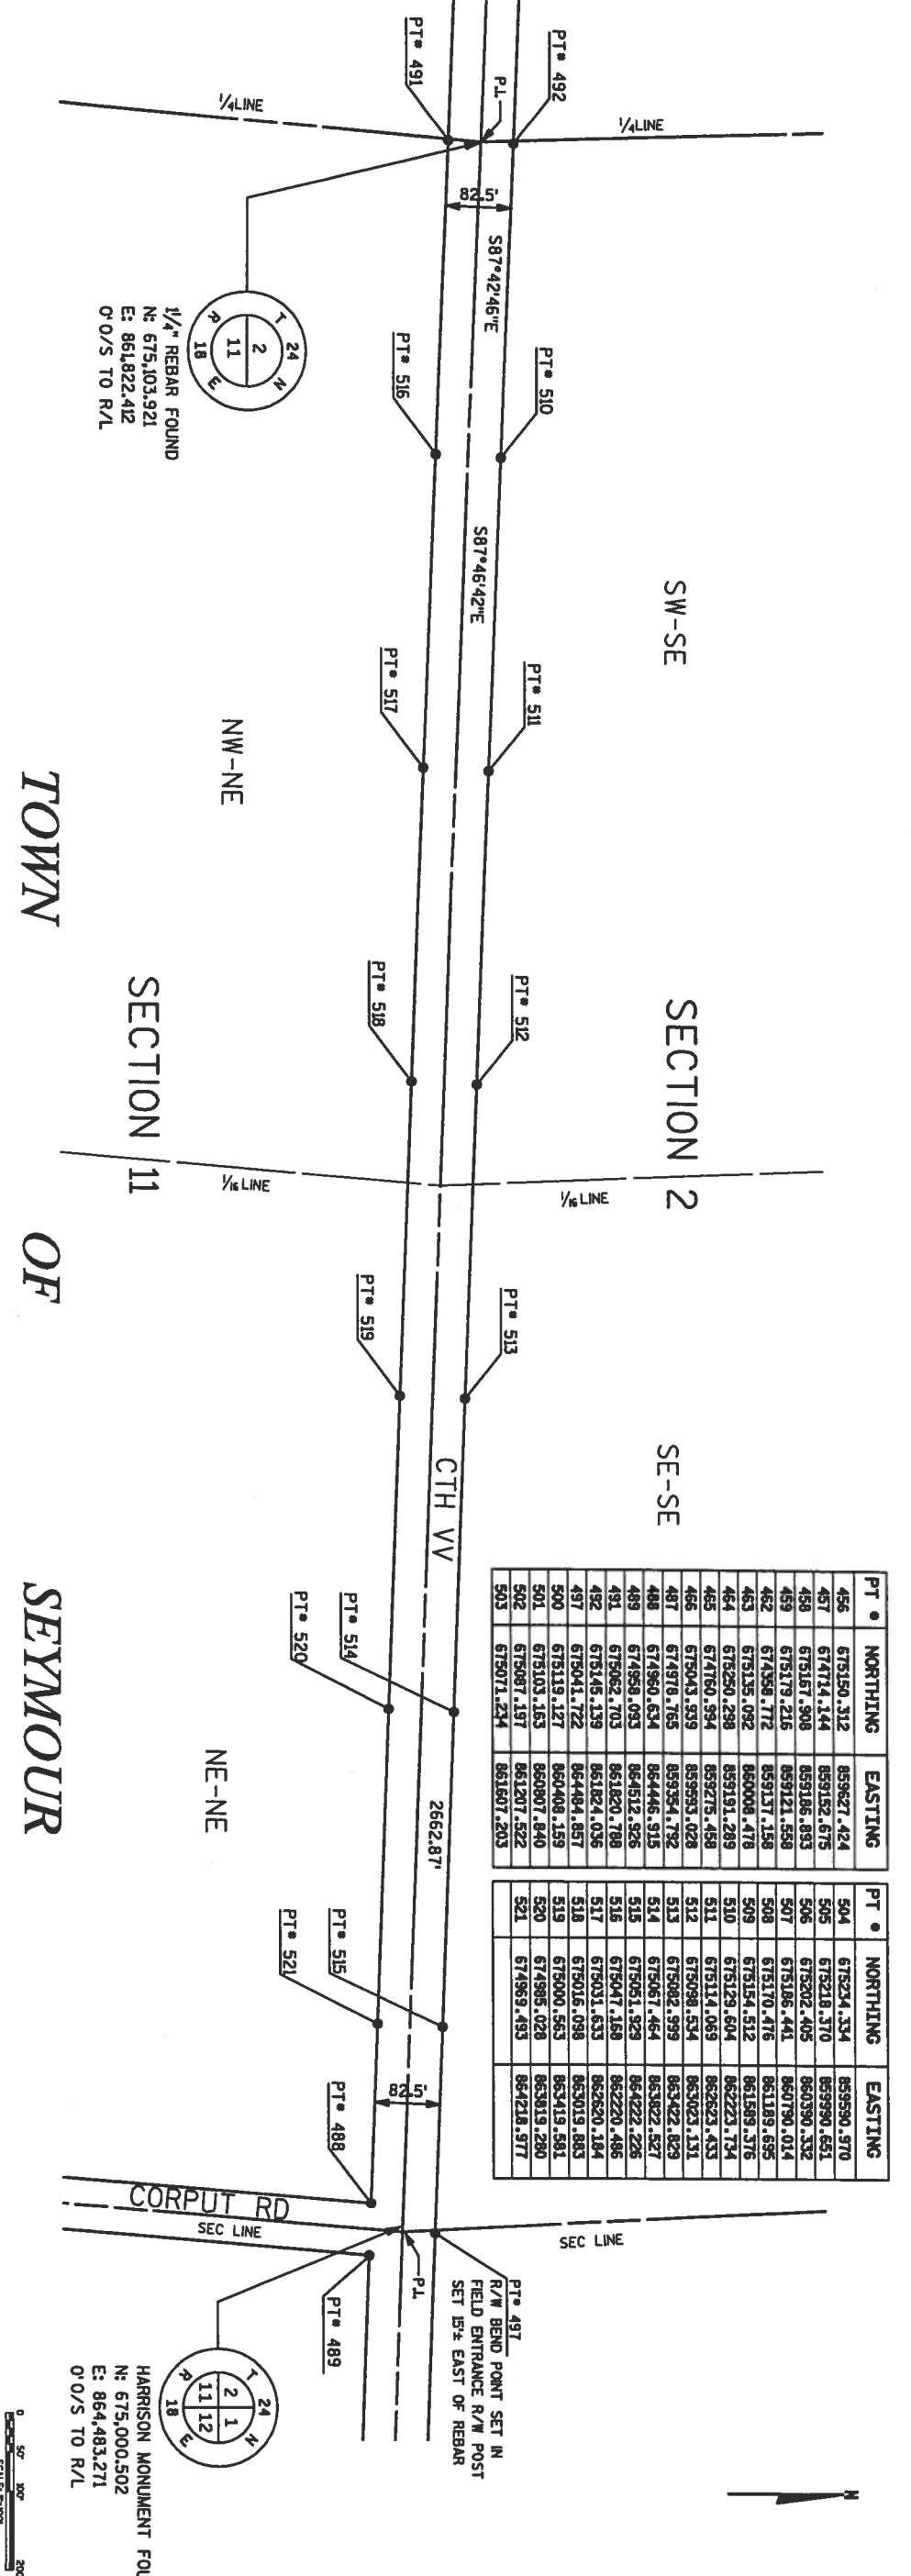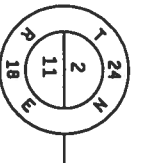

1/4" REBAR FOUND  
 N: 675,103,921  
 E: 861,822,412  
 0'/0/S TO R/L



PT	NORTHING	EASTING	PT	NORTHING	EASTING
456	675150.312	859627.424	504	675234.334	859590.970
457	674714.144	859152.675	505	675218.370	859590.691
458	675167.908	859186.893	506	675202.405	860390.332
459	675179.216	859121.558	507	675186.441	860790.014
462	674358.772	859137.158	508	675170.476	861189.685
463	675135.092	860008.478	509	675154.512	861589.376
464	675250.298	859191.289	510	675129.604	862223.734
465	674760.994	859275.458	511	675114.069	862823.433
466	675043.939	859993.028	512	675098.534	863023.131
467	674978.765	859354.792	513	675082.599	863422.829
468	674960.634	864446.915	514	675067.464	863822.527
469	674958.093	864512.926	515	675051.929	864222.226
491	675062.703	861820.788	516	675047.169	864220.486
492	675145.139	861824.036	517	675031.633	864220.184
497	675041.722	864484.857	518	675016.098	863019.883
500	675119.127	860400.159	519	675000.563	863419.581
501	675103.163	860907.840	520	674985.028	863819.280
502	675087.197	861207.522	521	674969.493	864218.977
503	675071.234	861607.203			

